


EQUIPMENT ROOM TERRACE THIRD FLOOR (LEVEL-4)

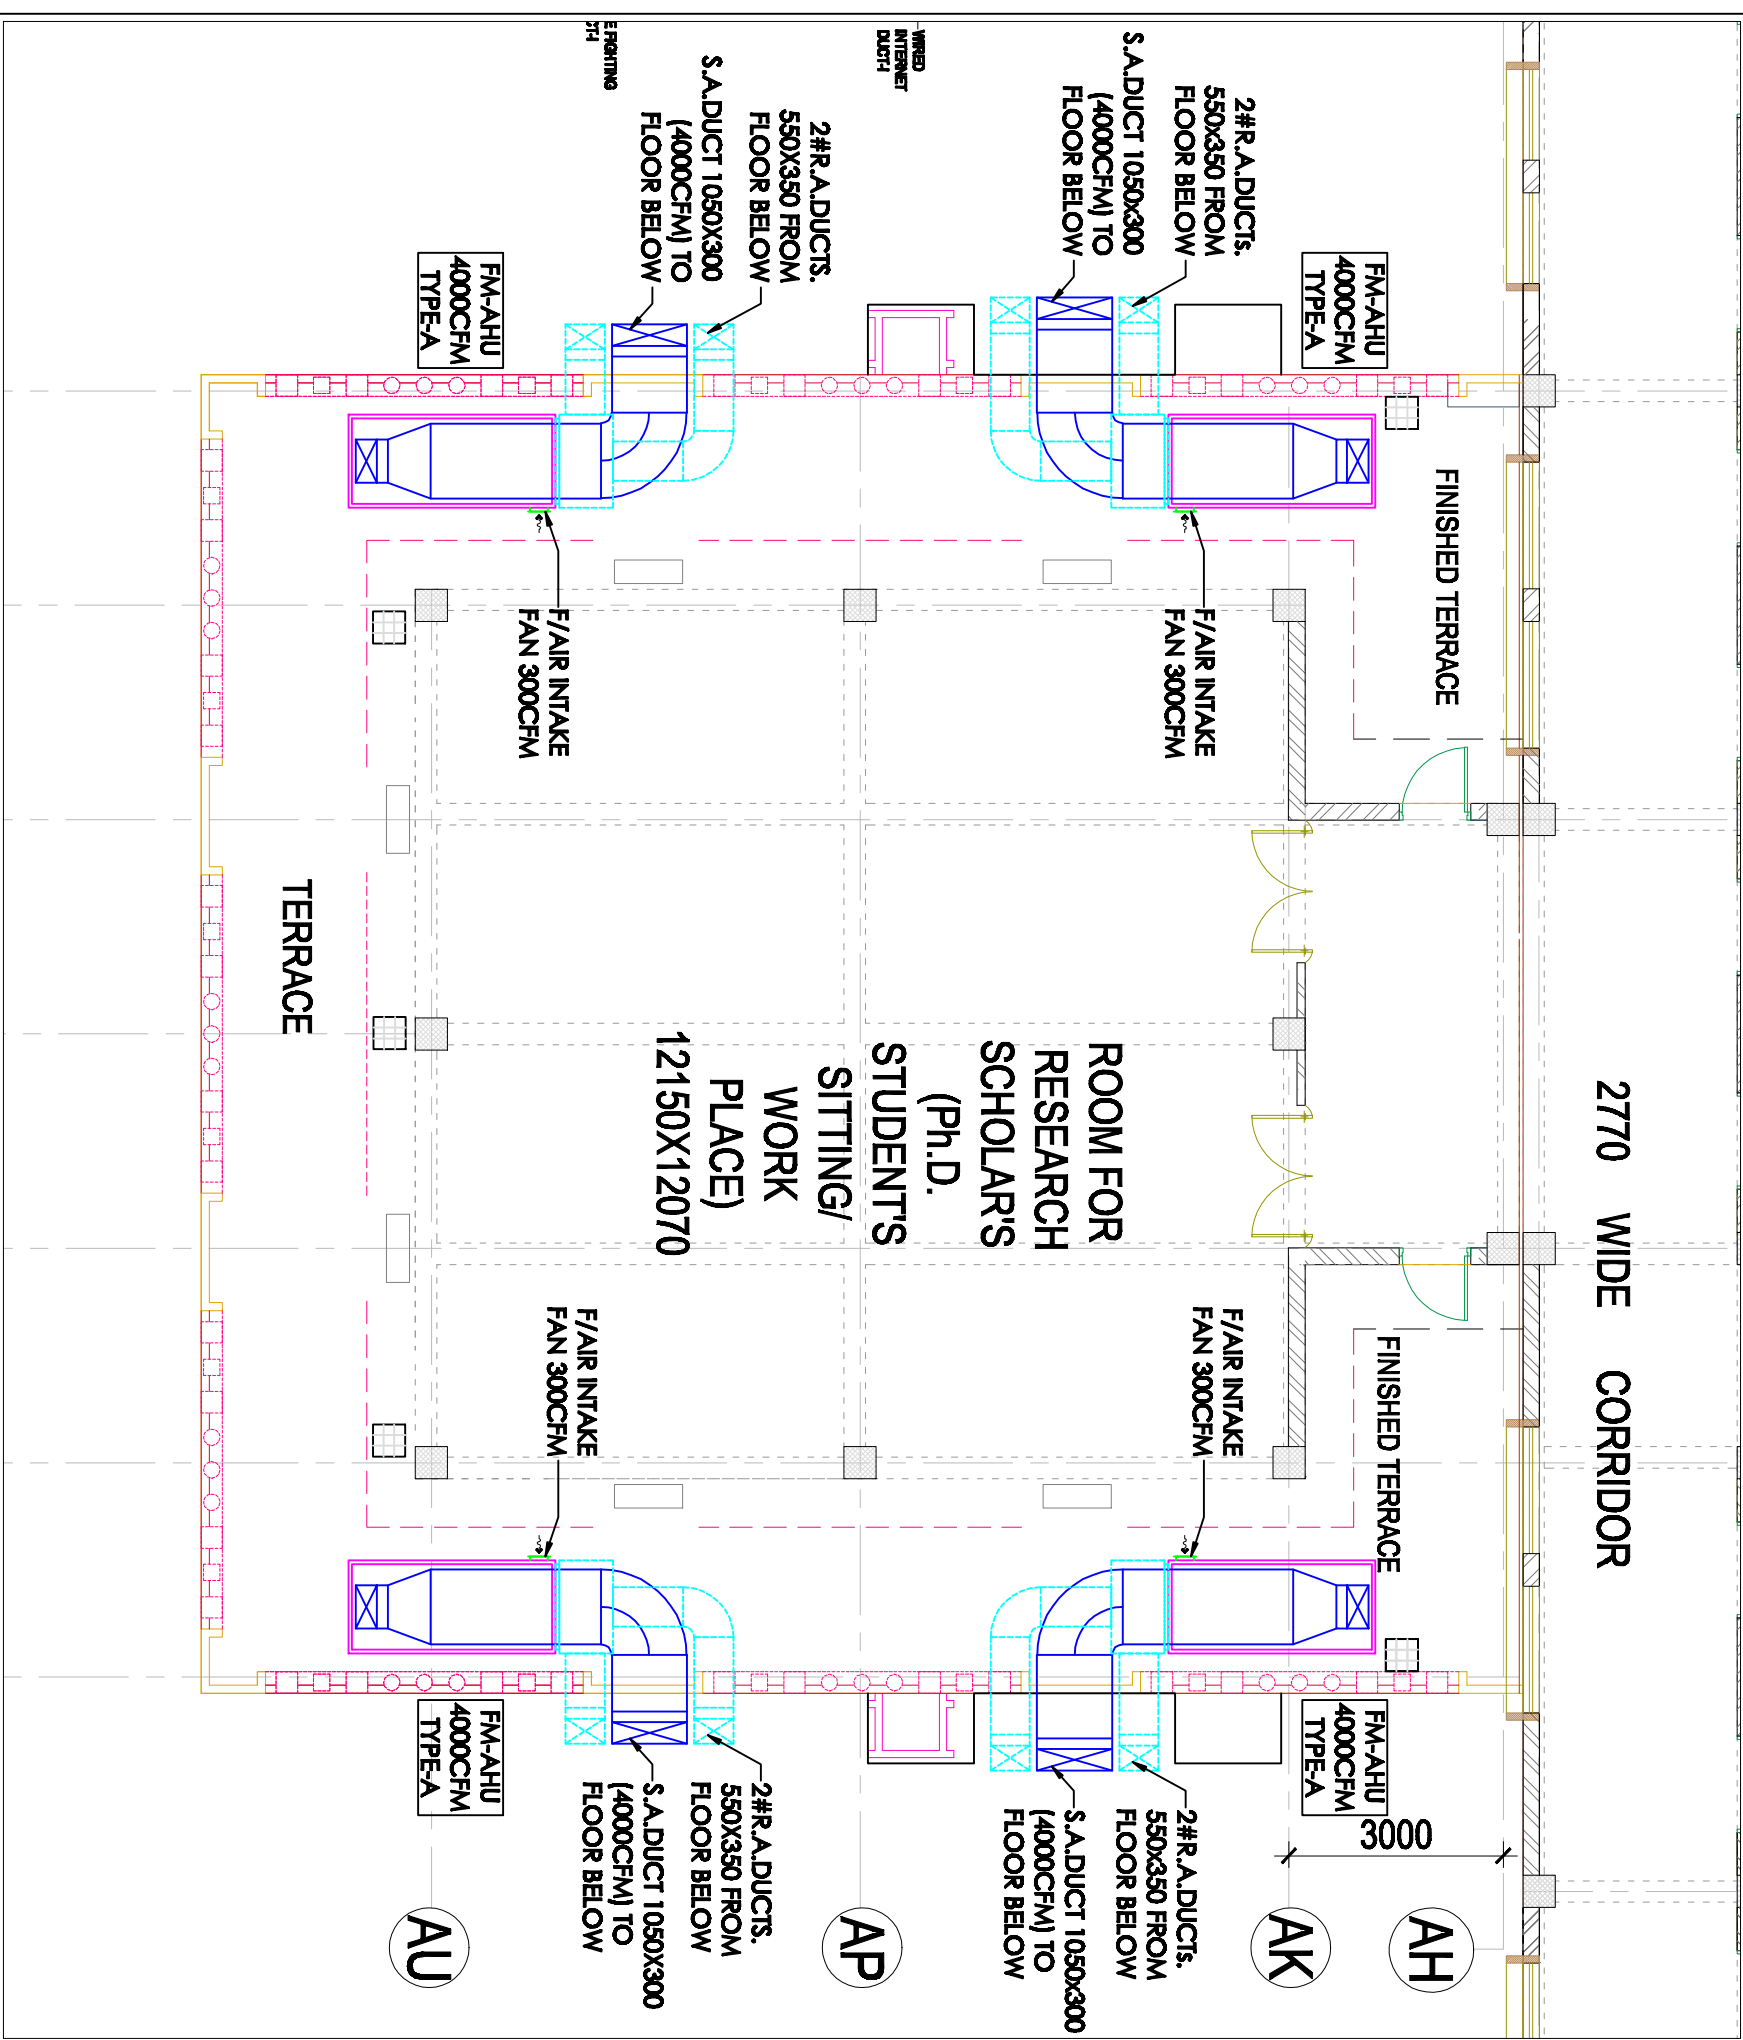

REV. NO.	DATE	REVISIONS


PROJECT:
INDIAN INSTITUTE OF SCIENCE
EDUCATION & RESEARCH
AT MOHALLI, PUNJAB

BUILDING :
ACADEMIC BLOCK-2

DRG TITLE :
AC PLAN FOR EQUIPMENT ROOM TERRACE
AT 3RD FLOOR (LEVEL-4)

NORTH	DATE	DRAWING NO.
	19.11.2015	AMB.291:AB2:07-01
	SCALE	N.T.S.

CONSULTANT:



204, 2ND FLOOR, S.C.O. 7, SECTOR - 7C,
 MADHYA MARG, CHANDIGARH - 160 019
 CONTACT : 0172-4671238, 9915144443
 www.ambienceconsultants.com