


(ADDENDUM)

PROVIDING LIGHTING ON MAIN GATE AT IISER MOHALI

Ref.: IISER/17-18/EE-EO/

Date:16.05.2017

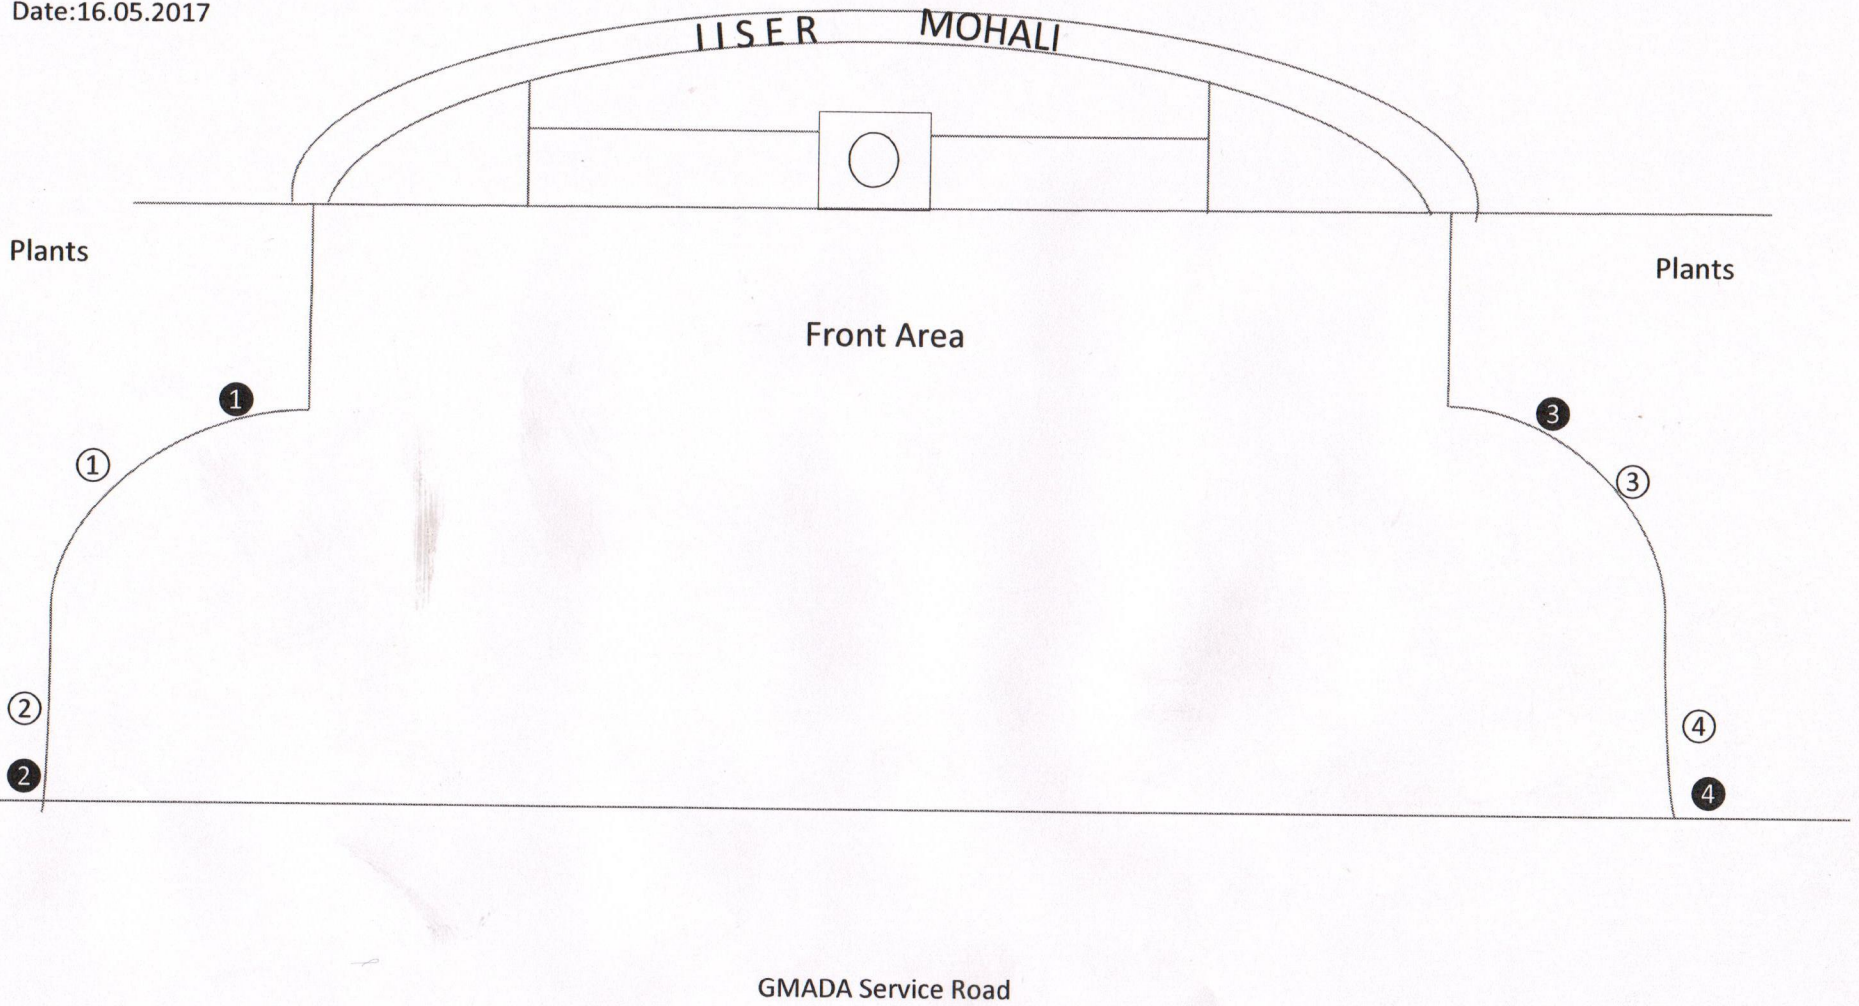

① = Green colour Fascade light for plants lighting (55-65 W)

② = Street light pole with LED white light (120 W)