




PLAN 'P1-P1'

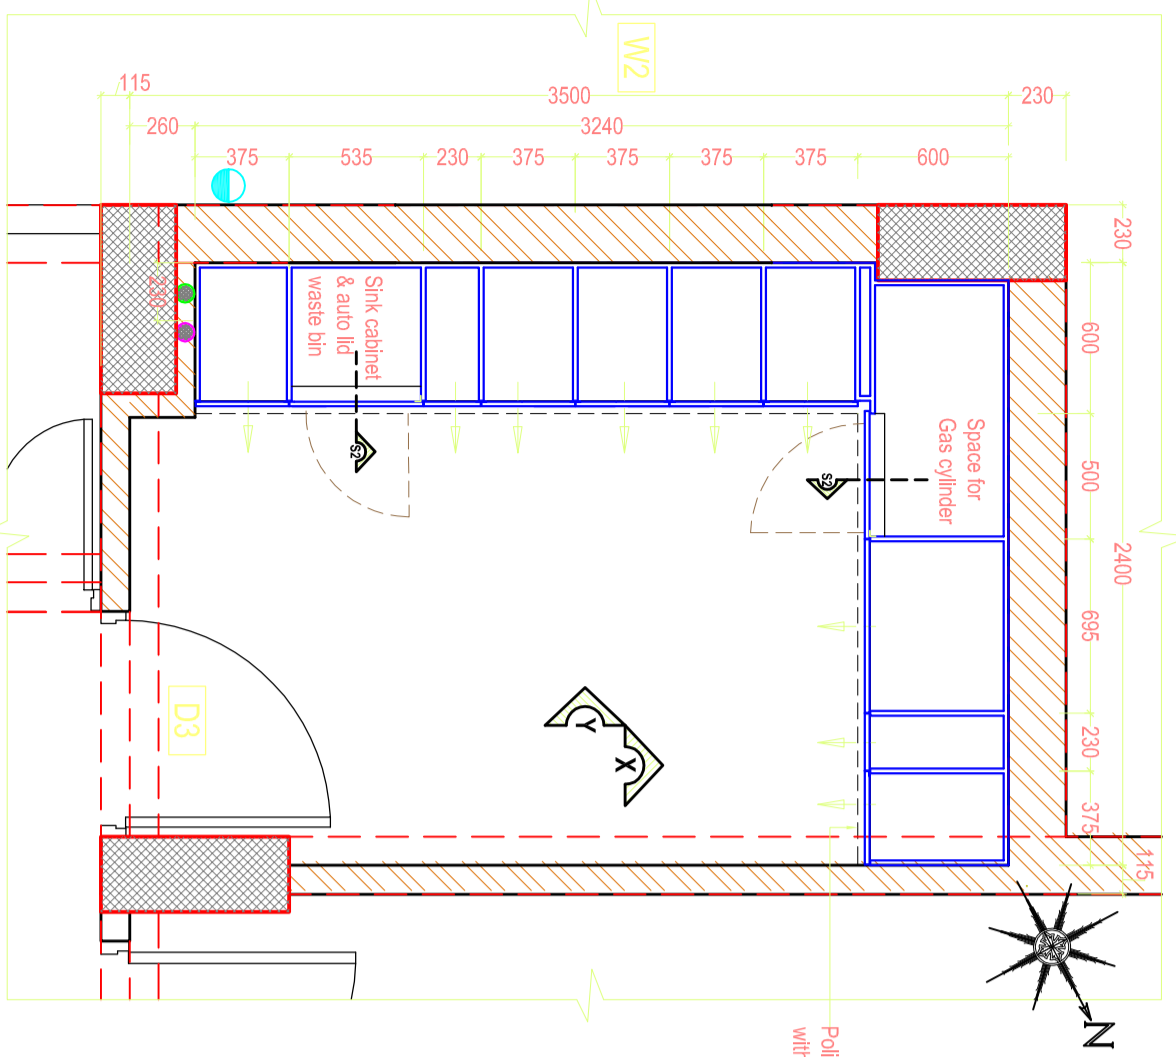


PLAN 'P2-P2'

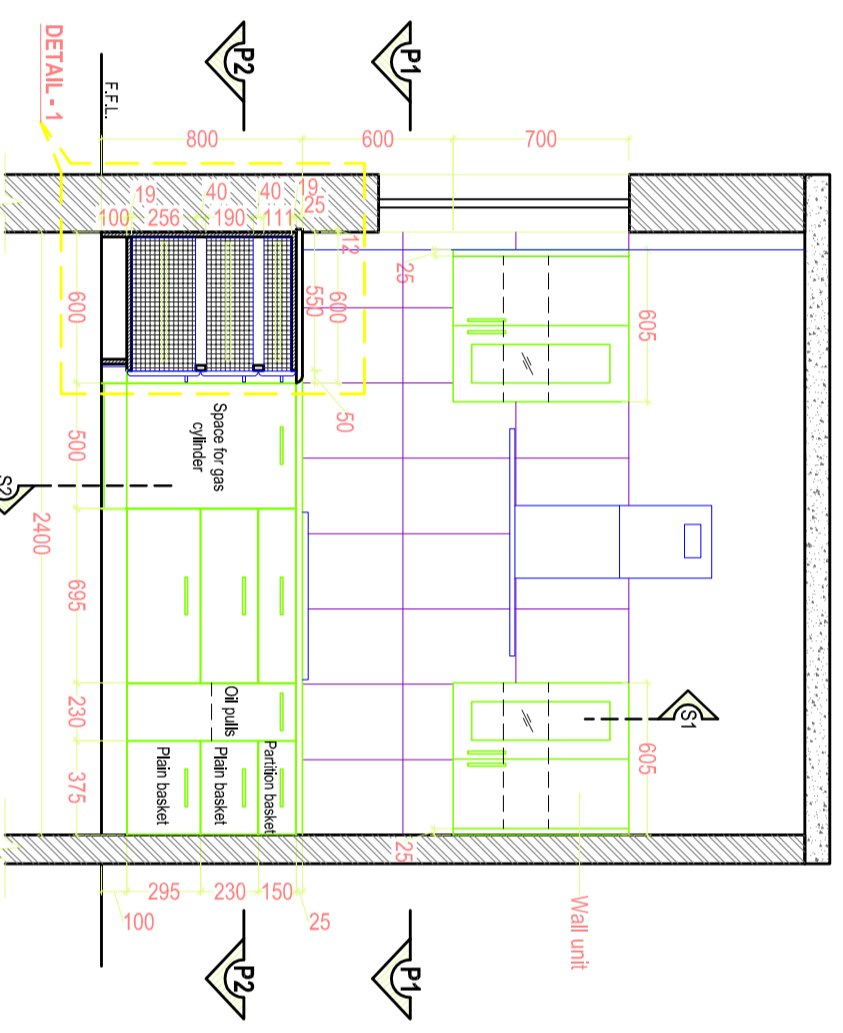


ELEVATION AT 'X'

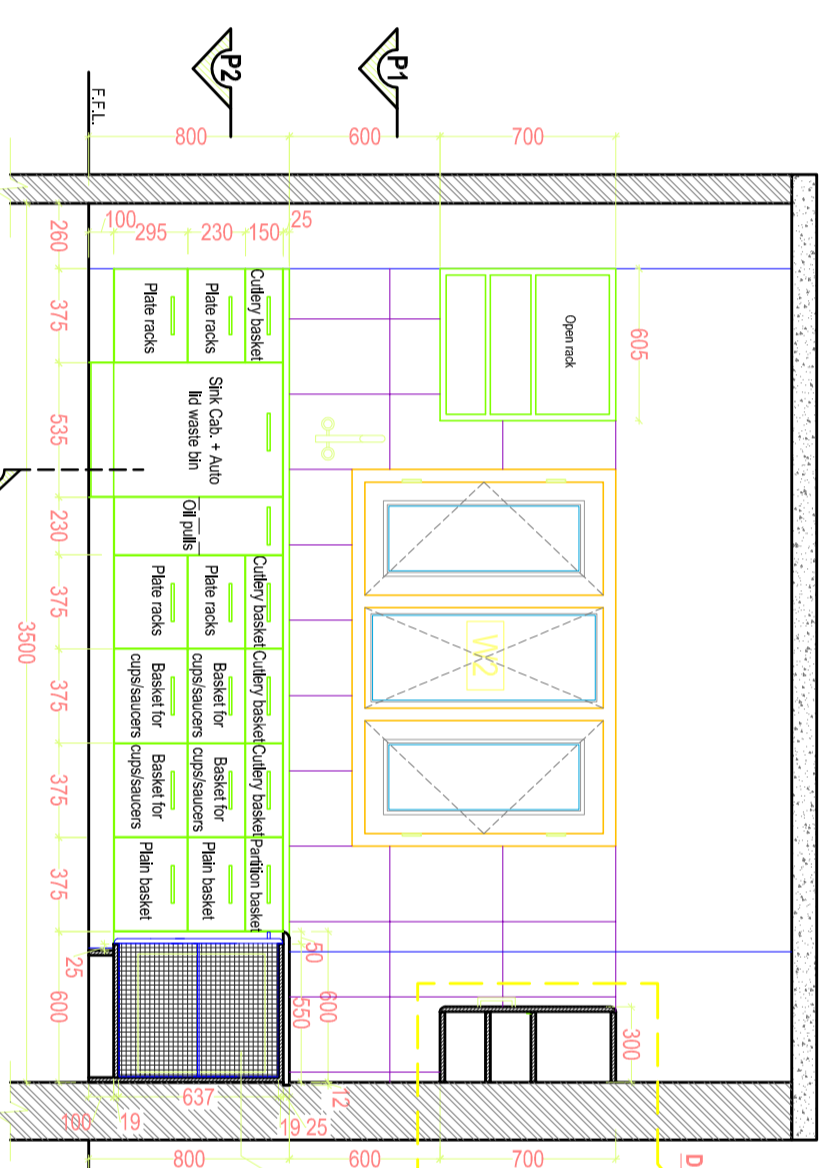


ELEVATION AT 'Y'

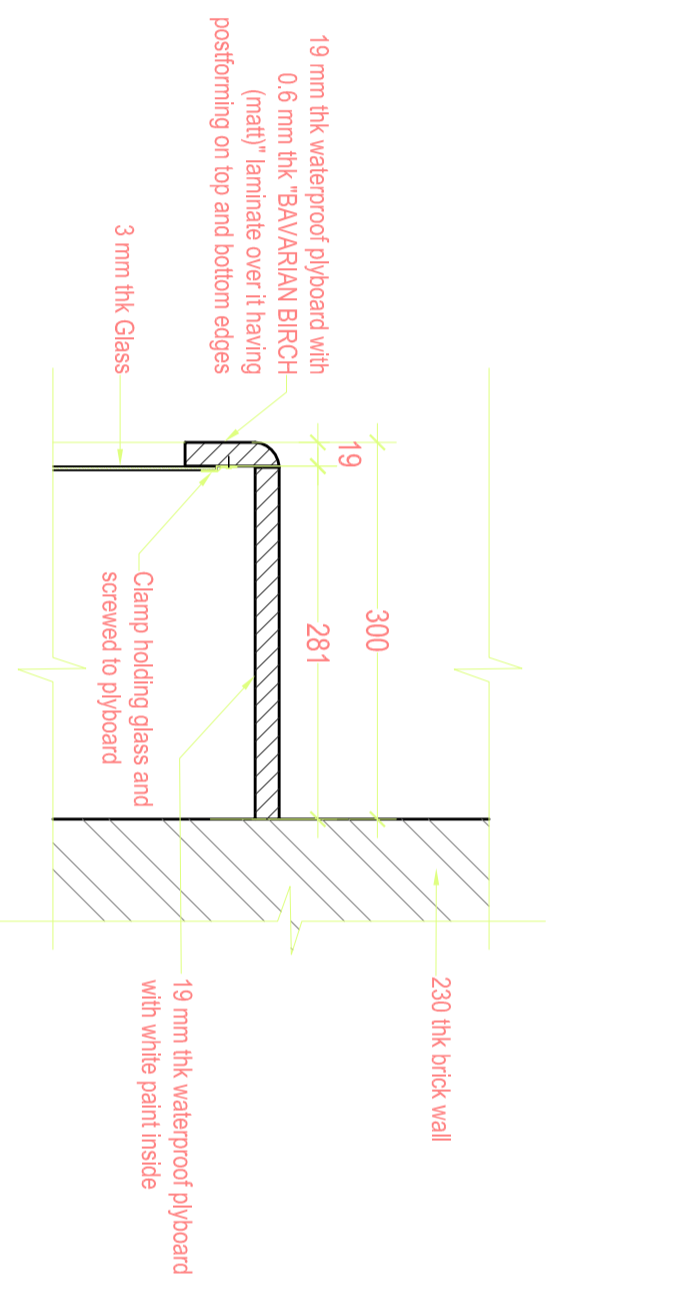


SECTION - 'S1' (SCALE: 1:15)

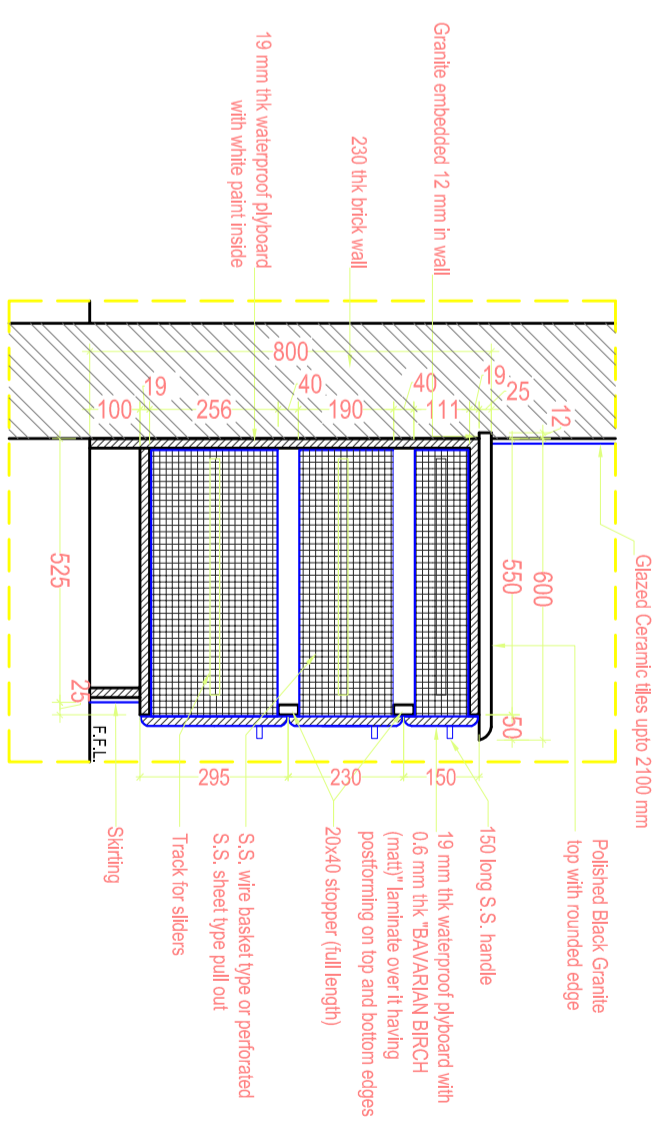


DETAIL - '1' (SCALE: 1:12)

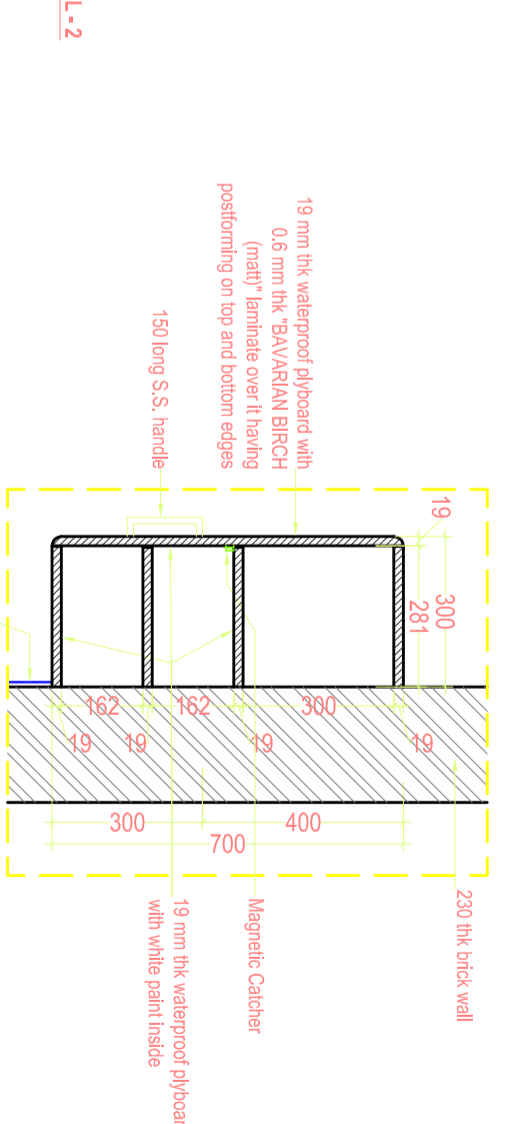

DETAIL - '2' (SCALE: 1:12)

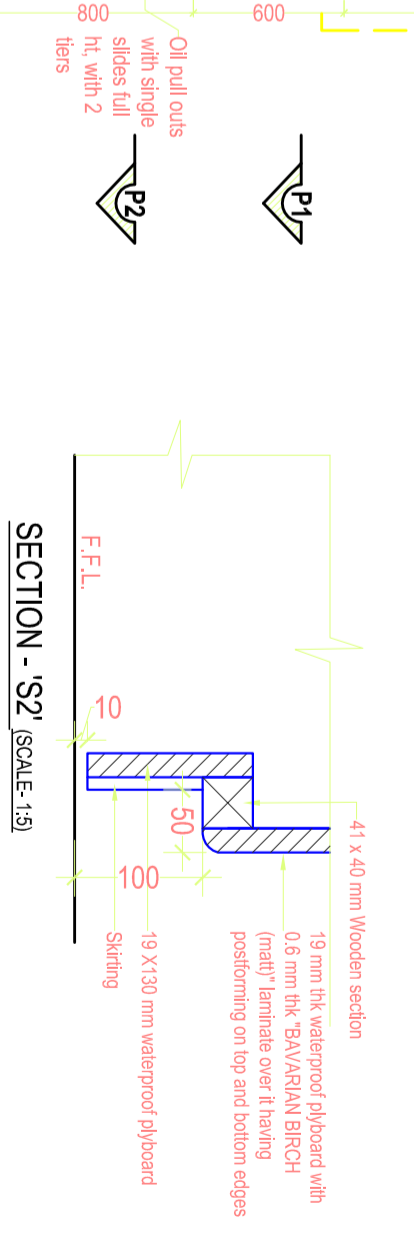

SECTION - 'S2' (SCALE: 1:15)

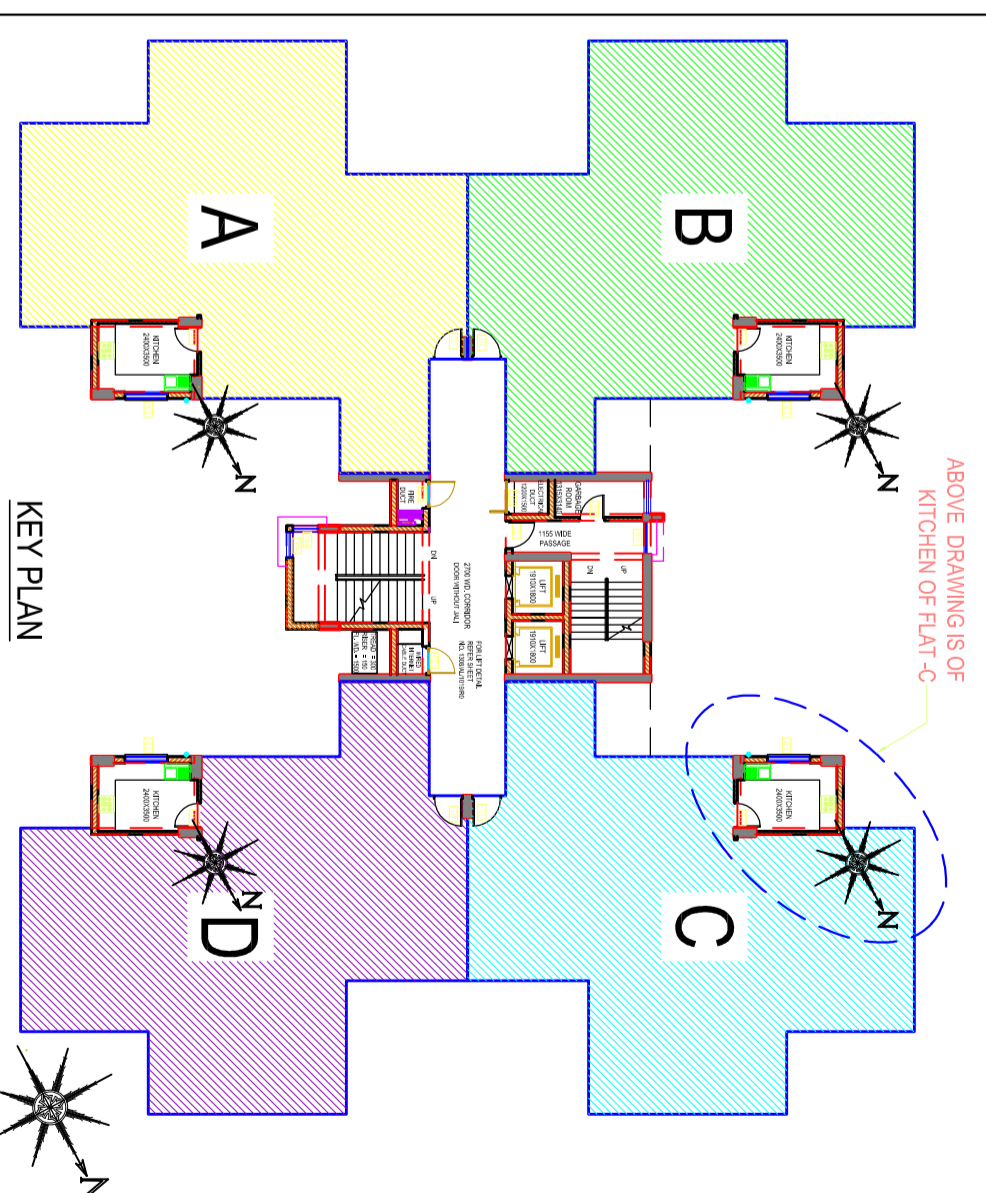

KEY PLAN

- NOTES**
1. ALL DIMENSIONS ARE IN MM.
 2. WRITTEN DIMENSIONS SHALL BE FOLLOWED.
 3. ANY DISCREPANCY IN THIS DRAWING SHALL BE BROUGHT TO THE NOTICE OF THE ARCHITECT BEFORE EXECUTION.
 4. THIS DRAWING IS THE PROPERTY OF THE ARCHITECT AND SHALL NOT BE USED OR REPRODUCED WITHOUT PERMISSION.

REV. NO.	DATE	REMARK
R1	6-4-11	PLAN 'P2-P2' ADDED
PROJECT:		
INDIAN INSTITUTE OF SCIENCE EDUCATION & RESEARCH AT MOHALI, PUNJAB		
BUILDING:		
SENIOR FACULTY & SENIOR NON FACULTY HOUSING		
DRG. TITLE:		
KITCHEN DETAILS (KITCHEN-2400X3500)		
NORTH	DATE	DRAWING NO.
	26/03/11	1308/AL/1025/R1
SCALE		
1:25		
ARCHITECT - D.S.BHUI		
COSMIC DESIGNS PVT. LTD. 17-A, JOPLING ROAD, LUCKNOW PH: 0522-2207052		